



Scale 1:1

# STANDARD APPLICATION TEMPLATE FOR A RIGHT HAND DOOR

UPPER FRAME

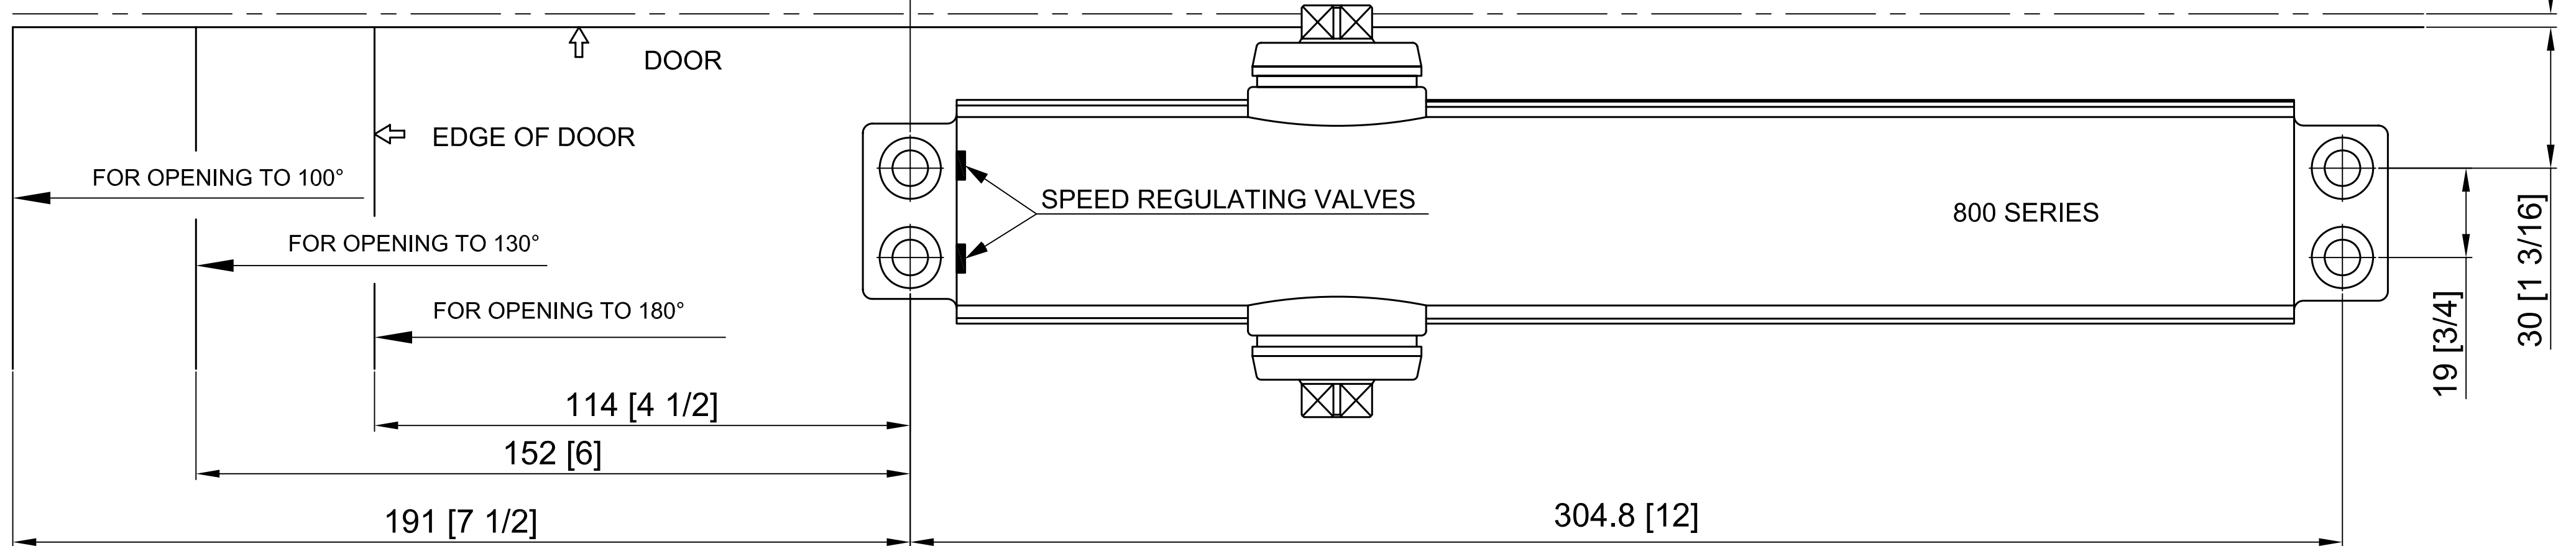


Scale 1:1

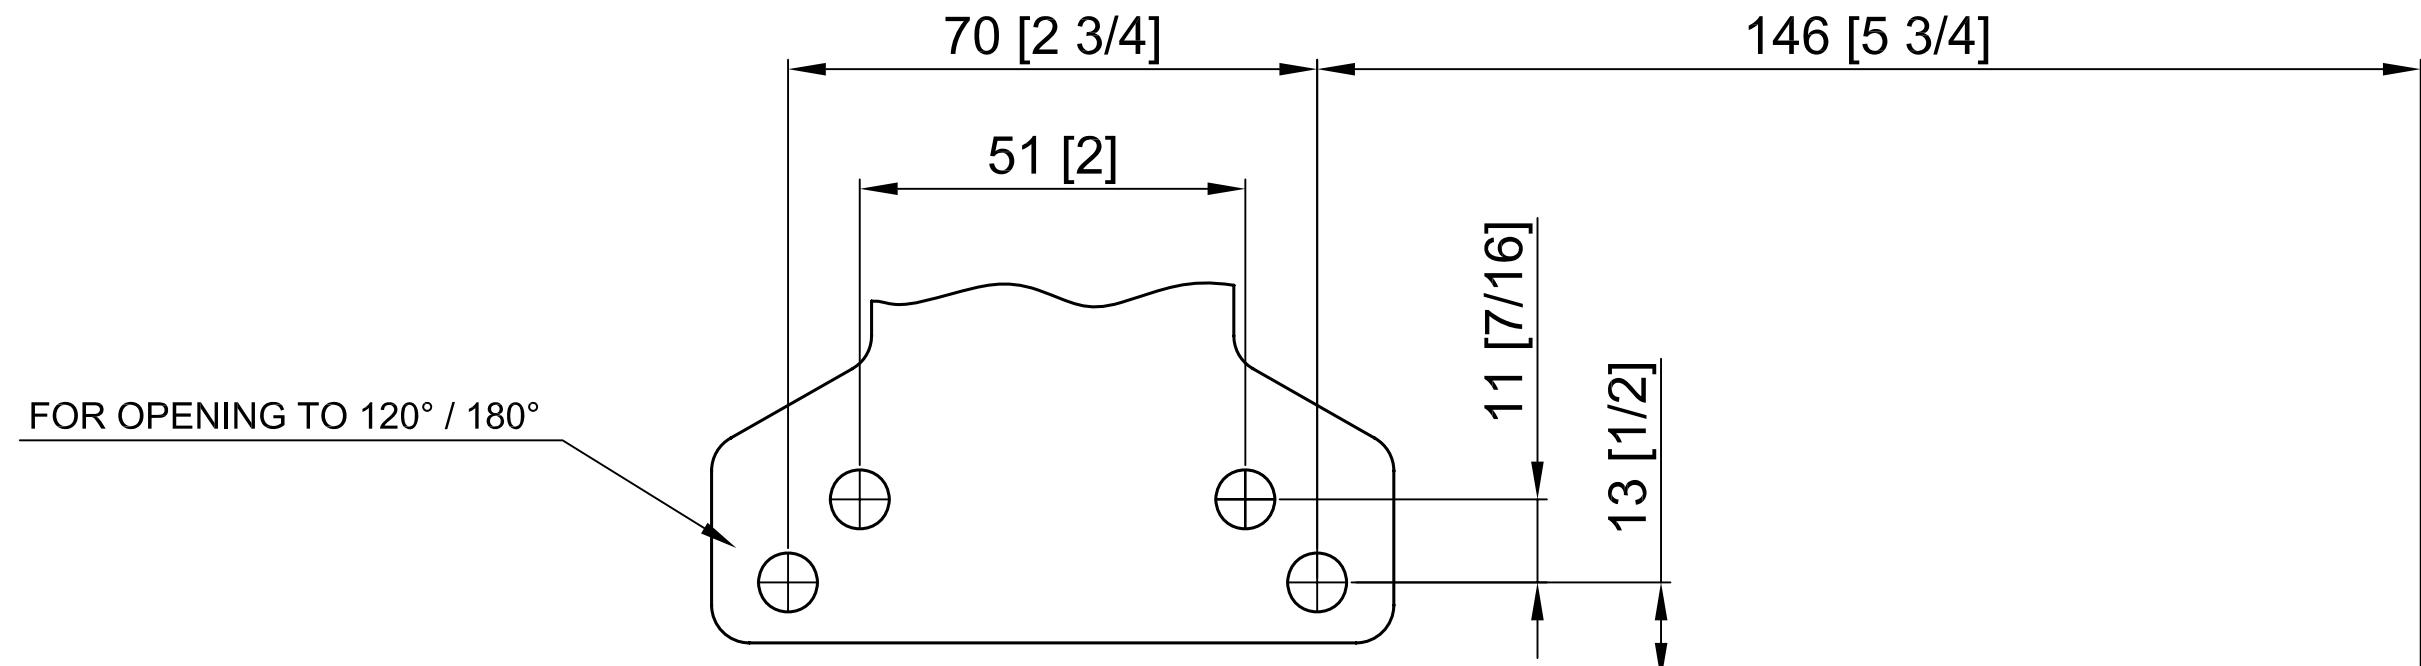


UPPER FRAME

PARALLEL APPLICATION  
TEMPLATE FOR A RIGHT HAND DOOR

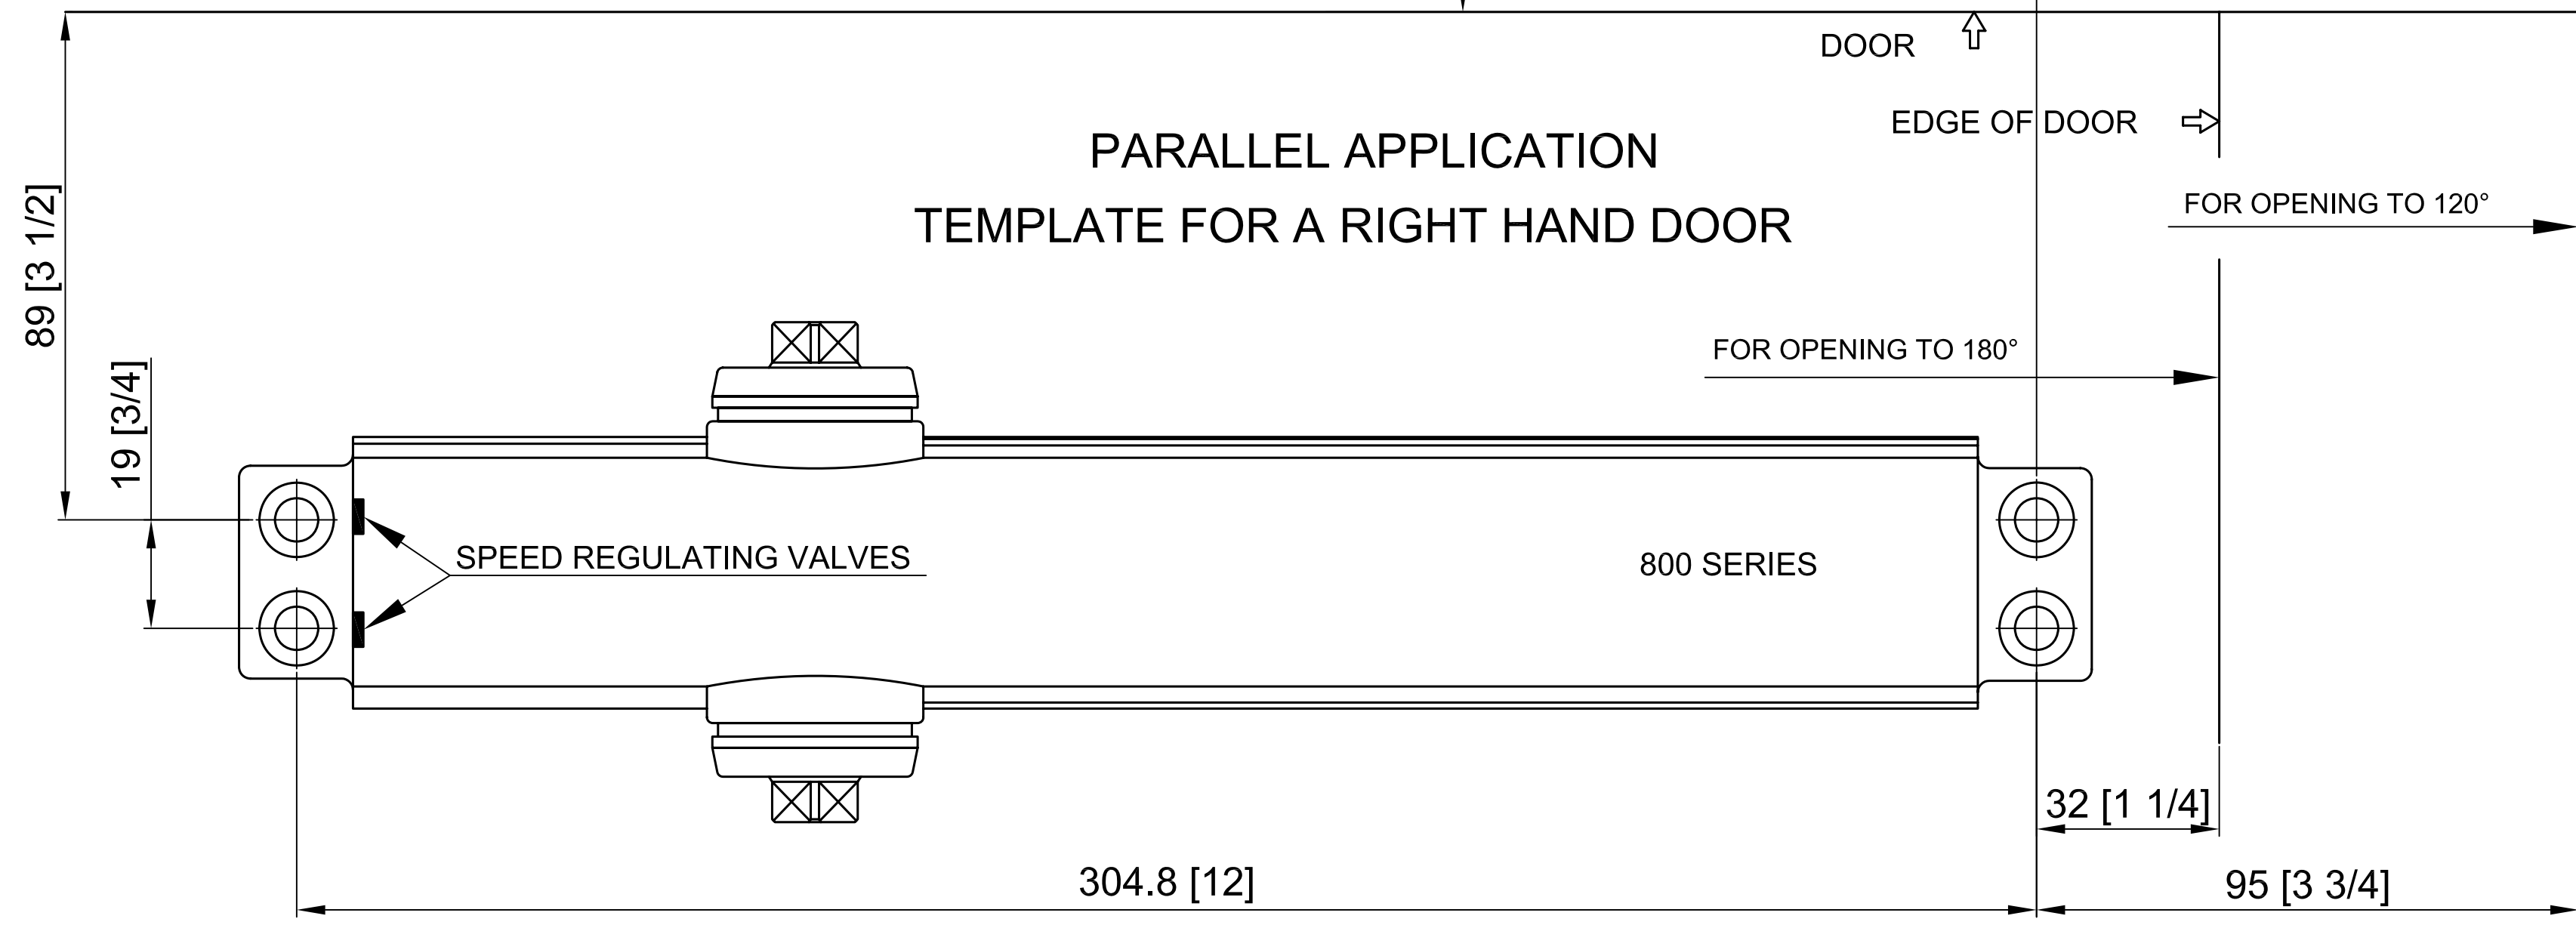

Scale 1:1

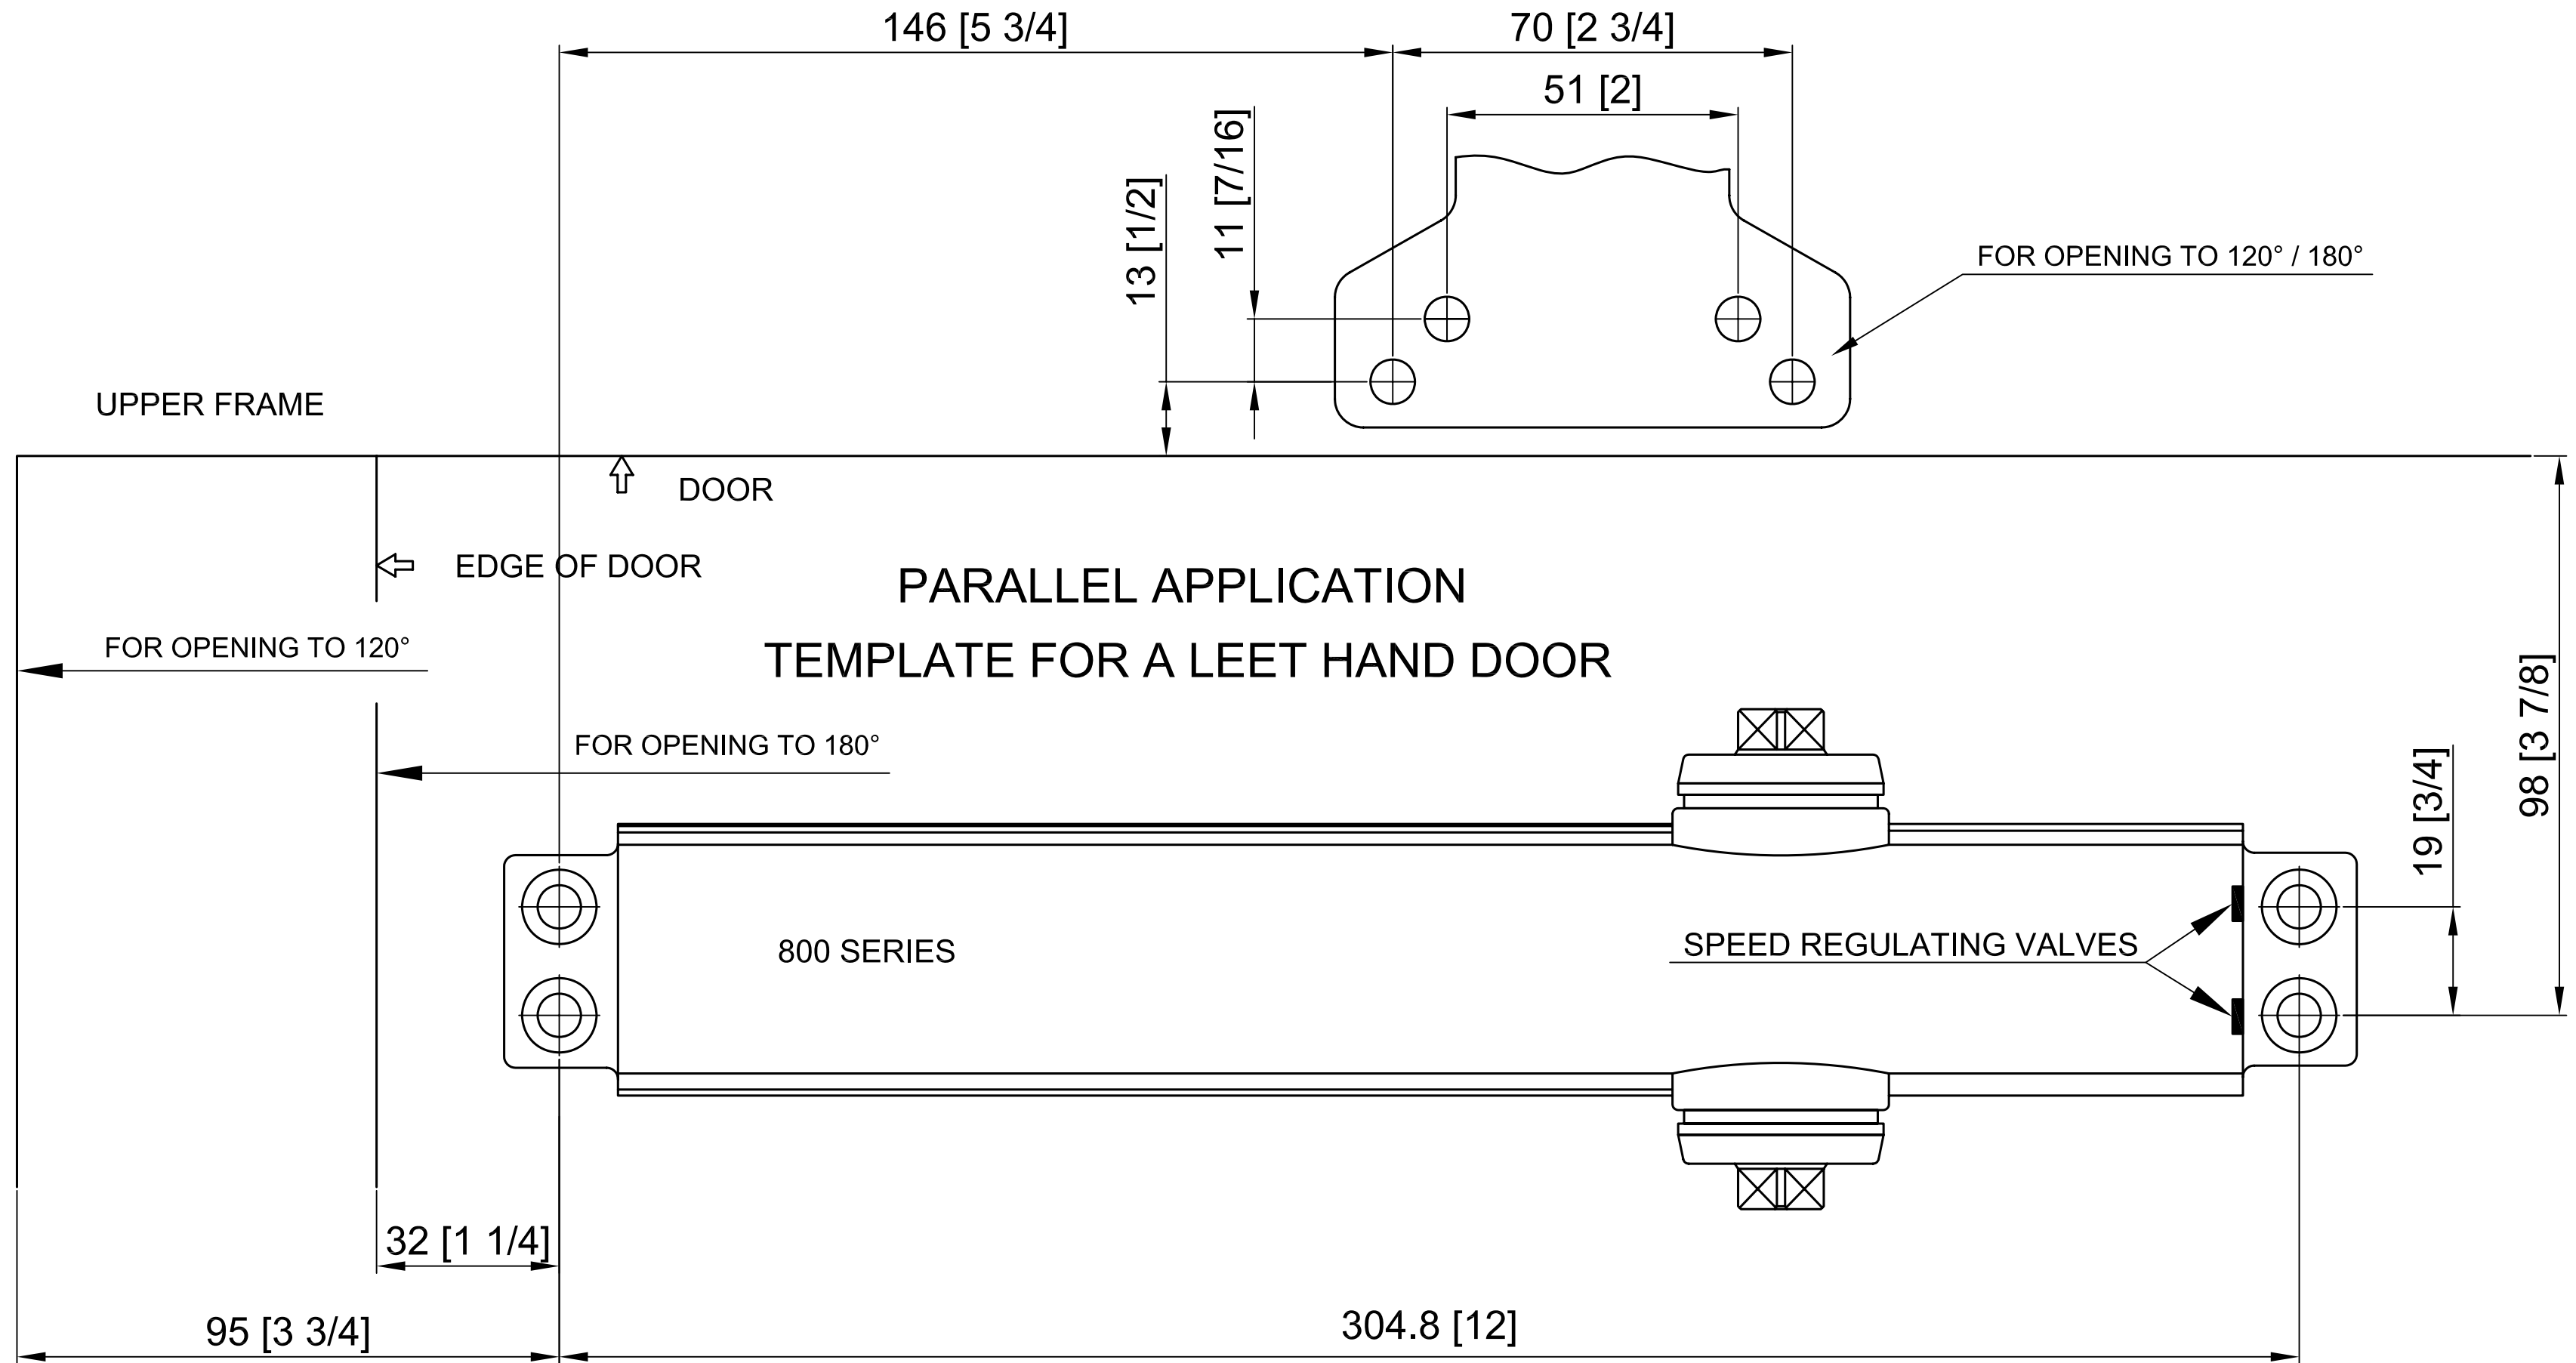

Scale 1:1

